

M-52 SURVEY & CONST @ CURVE 5
 Δ = 35° 18' 45" (RT)
 D = 15° 36' 00"
 T = 116.90'
 L = 226.36'
 R = 367.28'
 E = 18.16'
 PC = 51+47.46
 PI = 52+64.37
 PT = 53+73.83
 PC X = 13,213,110.03 Y = 236,482.77
 PI X = 13,213,004.23 Y = 236,532.49
 PT X = 13,212,946.64 Y = 236,634.23
 PROP SUPER = 2.00%
 EX SUPER = NORMAL CROWN


SECTION 2
 T4S, R3E
 VILLAGE OF MANCHESTER
 WASHTENAW COUNTY

DUNCAN STREET

MAIN STREET

M-52 SURVEY @ CURVE 6
 Δ = 21° 23' 06" (LT)
 D = 25° 08' 58.53"
 T = 43.02'
 L = 85.03'
 R = 227.82'
 E = 4.03'
 PC = 62+22.74
 PI = 62+65.75
 PT = 63+07.77
 PC X = 13,212,470.50 Y = 237,340.62
 PI X = 13,212,449.31 Y = 237,378.06
 PT X = 13,212,415.93 Y = 237,405.19
 EX SUPER = 5.00%

FINAL R.O.W.			
AUTH	DATE	NO.	REVISION

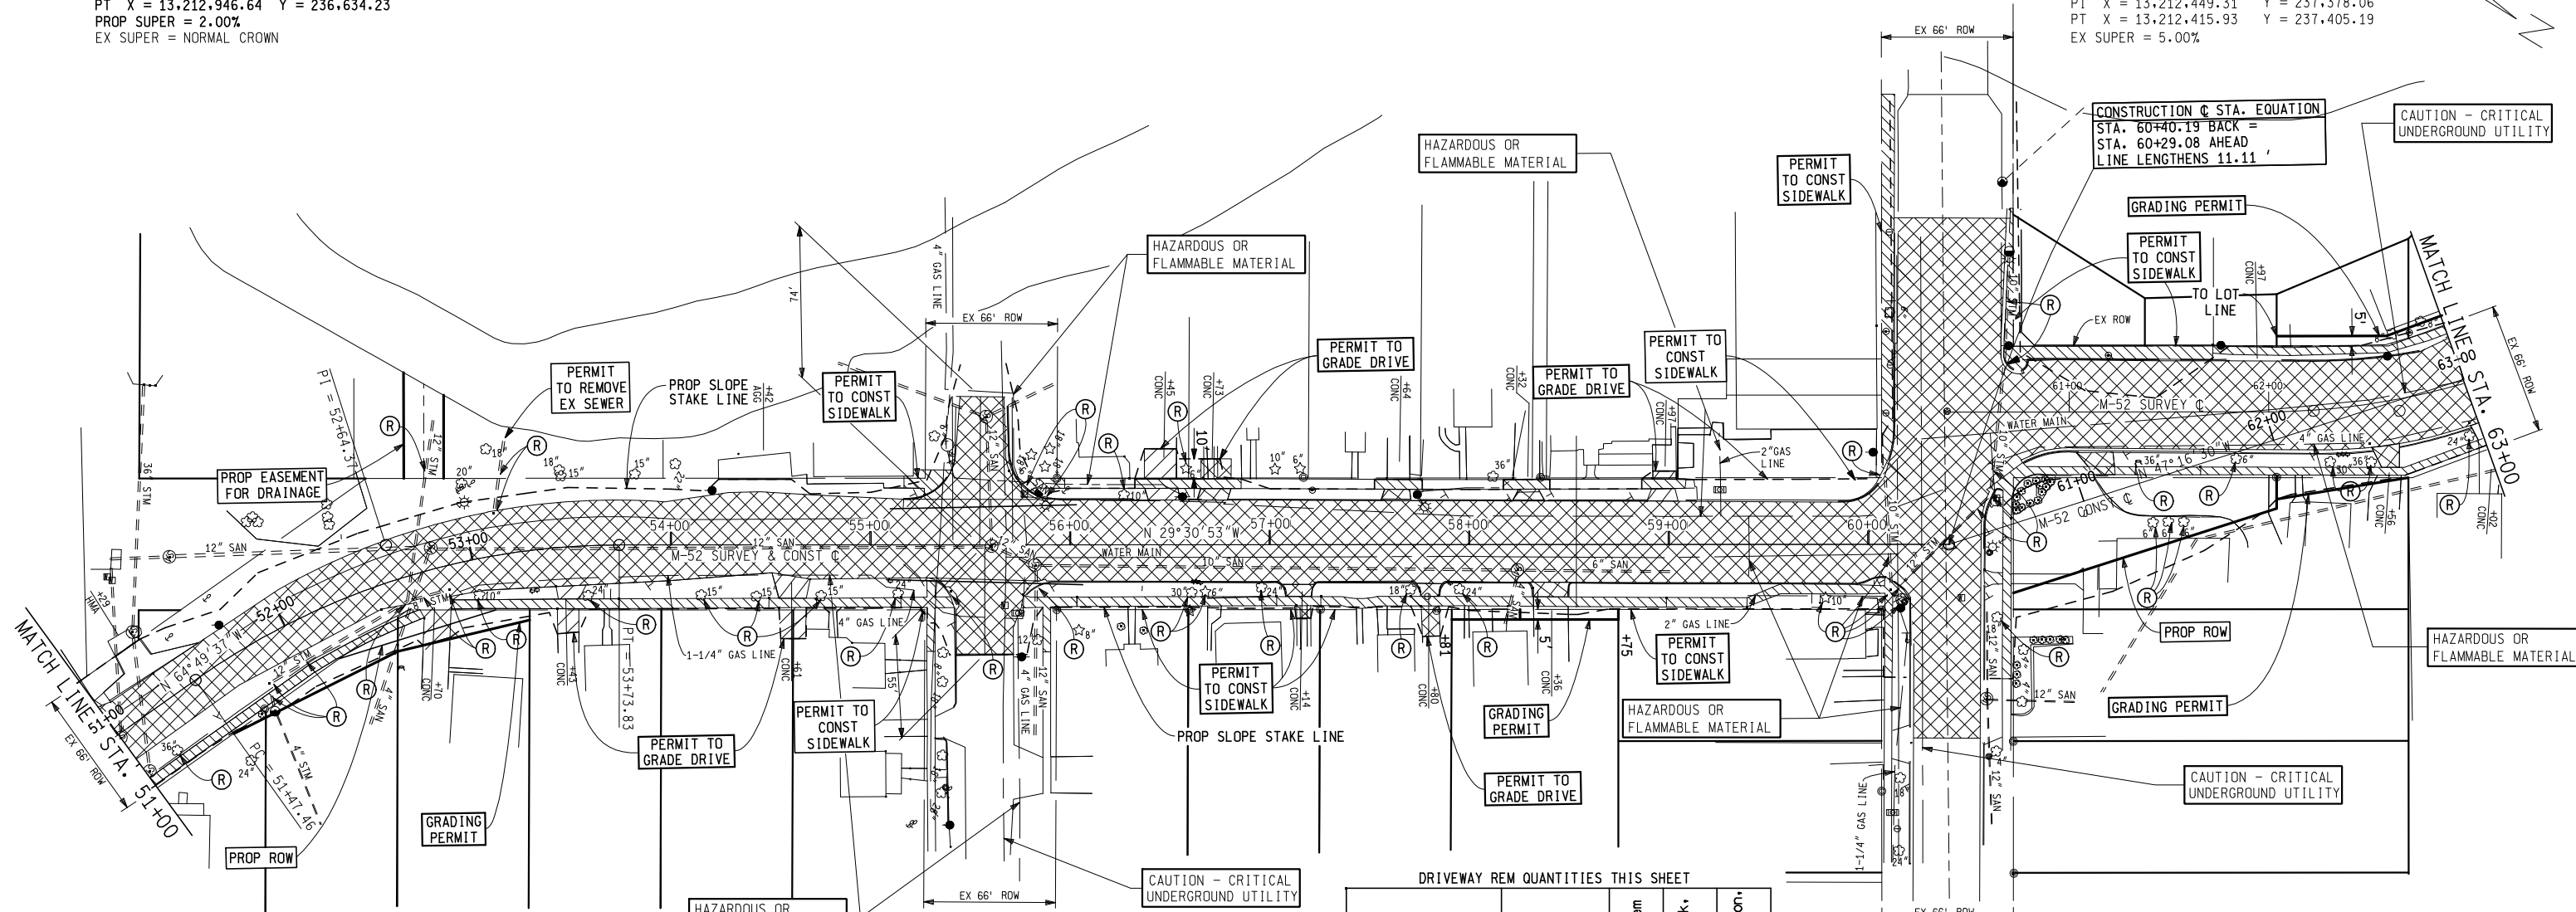

CROSS ROAD APPROACH REM QUANTITIES THIS SHEET

CROSS ROAD	Rem	
	Pavt. (Syd)	Curb and Gutter (Ft)
DUNCAN ST	325	188
MAIN ST	1145	439
TOTAL	1470	627

SIDEWALK REMOVAL QUANTITIES THIS SHEET

DIRECTION	APPROXIMATE BEGINNING STATION	APPROXIMATE ENDING STATION	Sidewalk Rem (Syd)
RT	51+26.79	52+64.53	33
RT	52+86.12	53+35.53	38
RT	53+58.85	54+48.62	18
RT	54+72.75	55+41.54	8
LT	55+16.53	55+40.38	29
LT	55+75.73	55+95.74	23
RT	55+75.60	56+03.19	11
RT	56+89.62	57+03.33	17
RT	57+25.43	57+70.48	20
RT	57+88.13	58+30.53	24
RT	58+54.39	60+20.25	50
LT	60+03.76	60+12.36	72
RT	60+57.71	62+52.86	7
LT	62+18.18	63+00.00	37
RT	62+91.87	63+00.00	23
TOTAL:			410

DRIVEWAY REM QUANTITIES THIS SHEET

APPROXIMATE STATION, DIRECTION AND EXISTING DRIVE MATERIAL	RESIDENTIAL OR COMMERCIAL DRIVEWAY	Pavt. Rem (Syd)	Sidewalk Rem (Syd)	Excavation Earth (Cyd)
51+29 LT AGG	RESIDENTIAL	0	0	14
52+70 RT HMA	RESIDENTIAL	0	13	12
53+43 RT HMA	RESIDENTIAL	0	12	7
54+42 RT AGG	COMMERCIAL	0	0	16
54+61 RT HMA	RESIDENTIAL	0	13	10
56+45 LT HMA	RESIDENTIAL	0	0	8
56+73 LT CONC	RESIDENTIAL	27	29	7
57+14 RT CONC	RESIDENTIAL	14	12	6
57+64 LT CONC	RESIDENTIAL	8	13	2
57+80 RT CONC	RESIDENTIAL	23	11	5
58+32 LT HMA	RESIDENTIAL	8	13	3
58+36 RT CONC	RESIDENTIAL	15	15	4
58+97 LT HMA	COMMERCIAL	0	12	4
61+16 RT CONC	COMMERCIAL	18	14	4
61+97 LT CONC	COMMERCIAL	0	19	0
62+56 RT CONC	RESIDENTIAL	15	8	5
63+02 RT CONC	RESIDENTIAL	17	10	5
TOTAL:		145	194	112

REMOVAL QUANTITIES THIS SHEET

1032 Ft	Curb and Gutter, Rem
7906 Syd	Pavt. Rem
1 Ea	Stump, Rem, 19 inch to 36 inch
12 Ea	Tree, Rem, 6 inch to 18 inch
9 Ea	Tree, Rem, 19 inch to 36 inch
14 Ea	Dr Structure, Rem
500 Ft	Sewer, Rem, Less than 24 inch

REMOVAL LEGEND

REMOVING HMA	
REMOVING PAVEMENT	
REMOVING CURB, GUTTER AND CURB & GUTTER	
REMOVING	(R)
ABANDONING	(A)
SAVE	(S)
BULKHEAD	(B)
CLEARING	(C)

MAIN STREET REMOVAL SHEET

DUNCAN STREET



M-52 STA. 51+00.00 TO STA. 63+00.00					
DATE	SCALE	CONT. SEC.	JOB NO.	DESIGN UNIT	SHEET NO.
01/04/07	1" = 40'	81012	77662A	BRIGHTON TSC	542
					48

FILE NAME: 77662-rem5.dgn WORKED ON BY: DATE: CHECKED BY: